


# San Juan Bautista - Hwy 101/156 Overpass


Caltrans Bridge No.43-31E (05-SBT-156-0.00)

(CSMIP Station No. 47315)

## SENSOR LOCATIONS

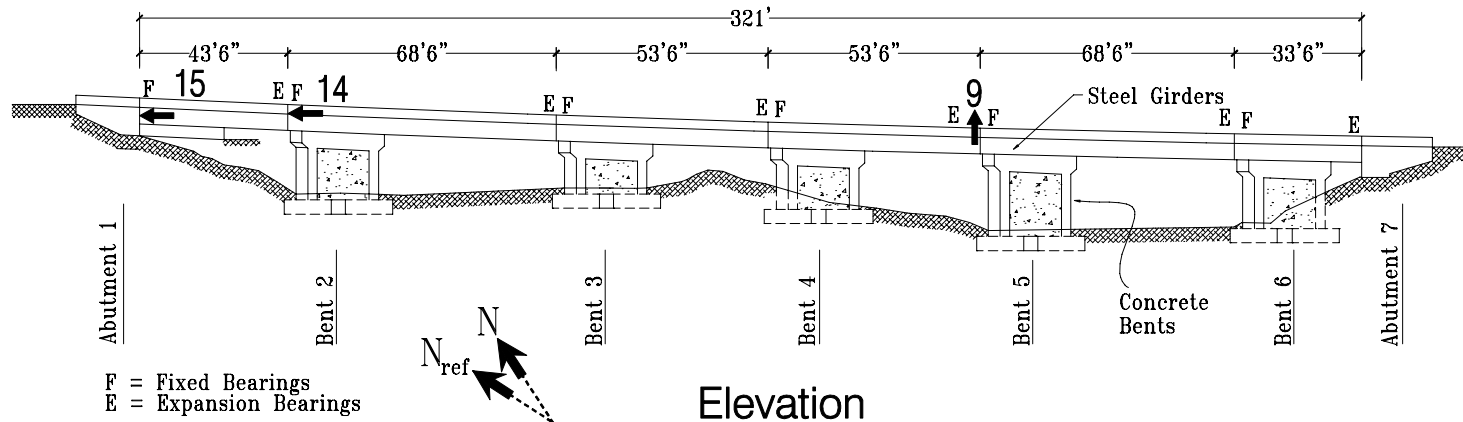


Elevation

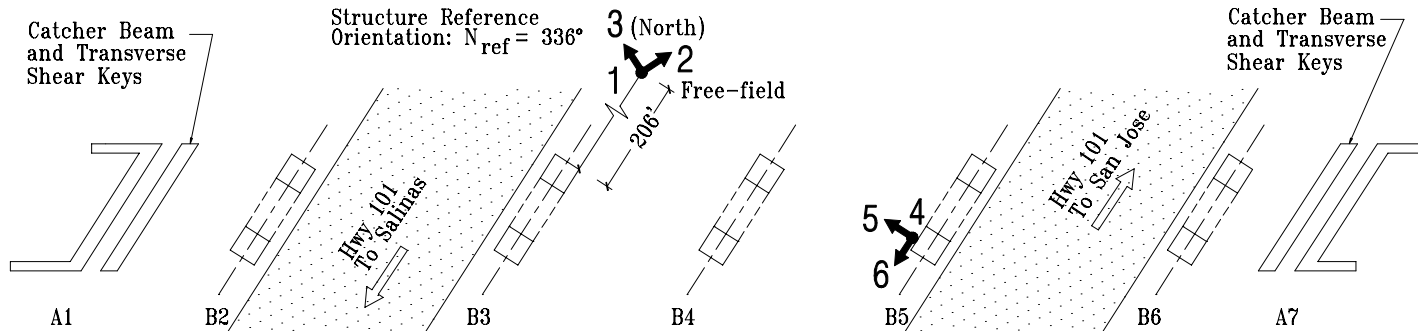


Sensors 14 and 15 mounted underside of deck, parallel to the bridge

Foundation Plan

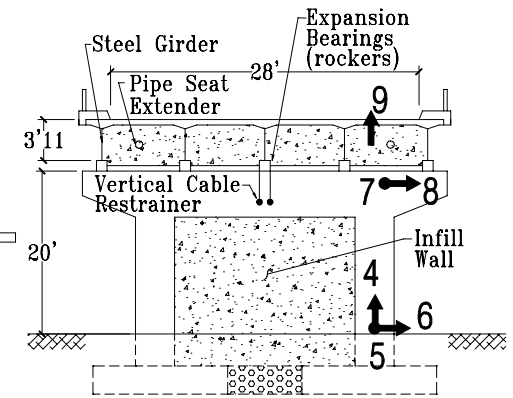

Section A - A'  
at Bent 5

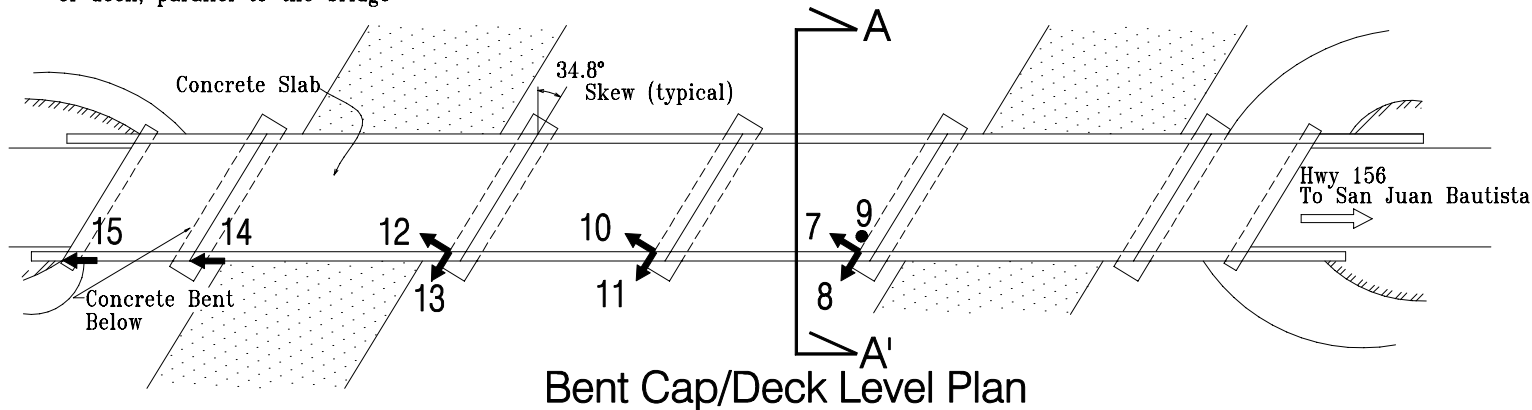

Bent Cap/Deck Level Plan